



Gateway Energy Centre

**UNDERGROUND GAS PIPELINE AND
ASSOCIATED ABOVE GROUND INSTALLATION**



ENVIRONMENTAL STATEMENT

Volume 3

Prepared by



March 2011

CONTENTS

Figure	Title
1.1	GEC Site Location
1.2	Schematic of Combined Cycle Gas Turbine
4.1	Aerial Photograph Showing Approximate Location of GEC Site
5.1	Potential Gas Pipeline Route Options
5.2a	Indicative Layout of the AGI
5.2b	Indicative Elevations of the AGI
5.3a	Indicative Route Map – Section 1
5.3b	Indicative Route Map – Section 2
5.3c	Indicative Route Map – Section 3
5.3d	Indicative Route Map – Section 4
5.3e	Indicative Route Map – Section 5
5.4	Route Study Corridor
9.1	Locations of Air Quality Monitoring Stations
9.2	Locations of Larger Residential Receptors / Residential Areas
9.3	Locations of Smaller Receptors
11.1	National Landscape Character Areas
11.2	Local Landscape Character Areas
11.3	Location of Viewpoints
11.4	Zone of Theoretical Visibility for the Existing AGI
11.5	Zone of Theoretical Visibility for the Proposed AGI
11.6	Zone of Theoretical Visibility for the Existing and Proposed AGIs
11.7	Views of the Existing AGI from the South
11.8	Views of the Existing AGI from the North

11.9	Views of the Existing AGI from Footpath 41 (West)
11.10	Views of the Existing AGI from Footpath 41 (East)
14.1	Road Network in the Vicinity of the Gas Pipeline Route (Working Width) and AGI Site
15.1	Archaeological / Cultural Heritage Findspots



BASED ON 2009 ORDNANCE SURVEY DIGITAL DATA WITH THE PERMISSION OF HER MAJESTY'S STATIONERY OFFICE © CROWN COPYRIGHT

LEGEND

- GEC SITE LOCATION
- CECL POWER STATION LOCATION




0 1000m 2000m 3000m
BAR SCALE 1:50,000

Rev	Date	Description	By	Chk	App	Notes	Client	Project	Title	Drawn	Checked	Scale	Sheet	Revision
							INTERGEN	GATEWAY ENERGY CENTRE GAS PIPELINE AND AGI	GEC SITE LOCATION	ALM	GC			
										Designed	EA	Approved	EA	
										Date	05/01/2011	Scale	1:50,000	A3
										Project Number	63958	Drawing Number	FIGURE 1.1	
© Copyright Parsons Brinckerhoff														



Ambar Court
William Armstrong Drive
Newcastle upon Tyne NE4 7YQ
Tel: 44(0)191-236-2000
Fax: 44(0)191-236-2004

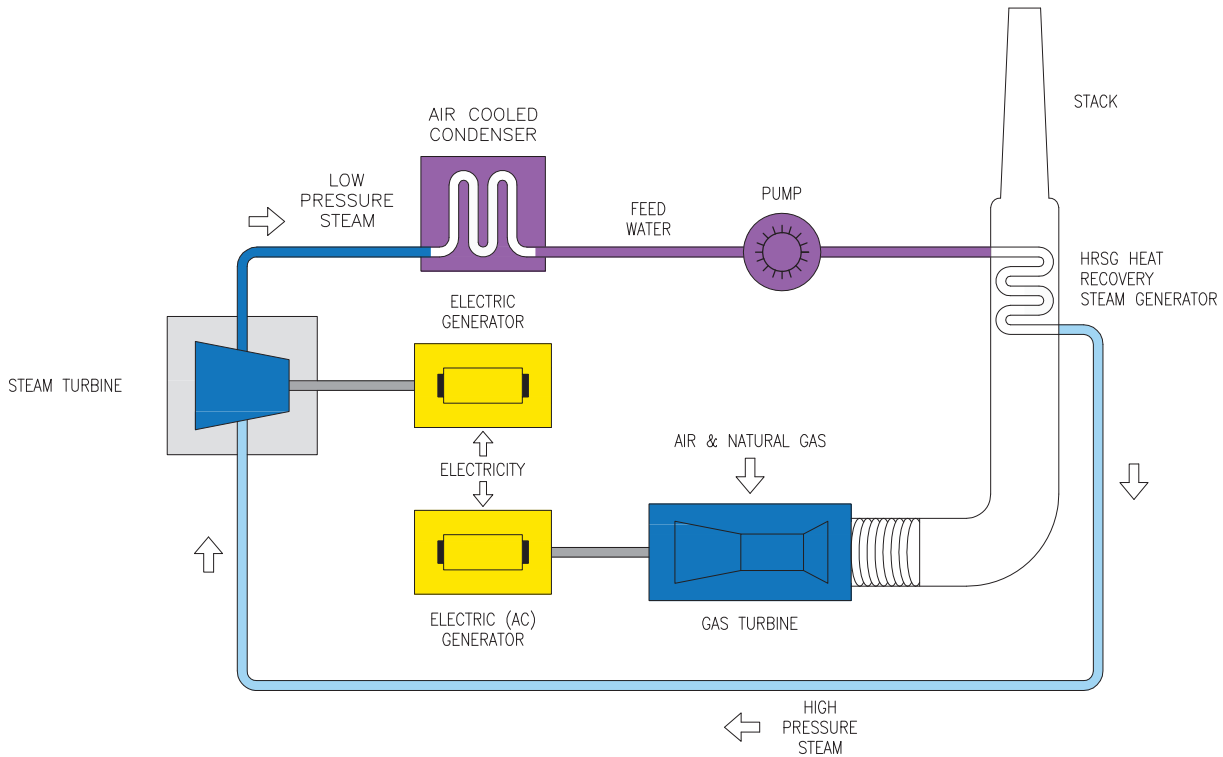

Rev	Date	Description	By	Chk	App	Notes
-----	------	-------------	----	-----	-----	-------



Arthur Court
 William Armstrong Drive
 Newcastle upon Tyne NE6 7YQ
 Tel: 44(0)191-226-2000
 Fax: 44(0)191-226-2104

Client: INTERGEN
 Project: GATEWAY ENERGY CENTRE
 GAS PIPELINE AND AGI

Title: SCHEMATIC OF COMBINED
 CYCLE GAS TURBINE

Drawn: ALM	Checked: GC
Designed: EA	Approved: EA
Date: 07/01/2011	Scale: NTS
Project Number: 63958	Drawing Number: FIGURE 1.2
	Revision:

© Copyright Parsons Brinckerhoff



LEGEND

 GEC SITE LOCATION

Rev	Date	Description	By	Chk	App	Notes
-----	------	-------------	----	-----	-----	-------




Amber Court
William Armstrong Drive
Newcastle upon Tyne NE4 7YQ
Tel: 44(0)191-226-2000
Fax: 44(0)191-226-2104

Client: INTERGEN
Project: GATEWAY ENERGY CENTRE
GAS PIPELINE AND AGI

Title: AERIAL PHOTOGRAPH
SHOWING APPROXIMATE
LOCATION OF GEC SITE

Drawn: ALM	Checked: GC
Designed: EA	Approved: EA
Date: 07/01/2011	Scale: NTS
Project Number: 63958	Sheet: A3
Drawing Number: FIGURE 4.1	Revision:

© Copyright Parsons Brinckerhoff

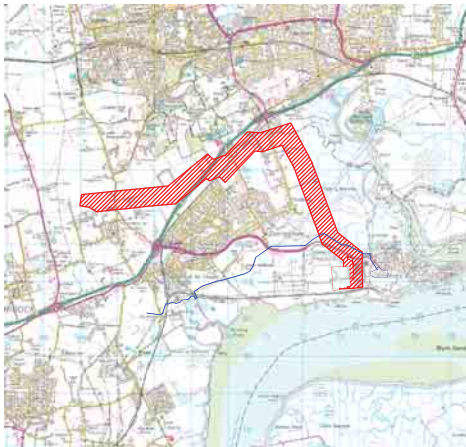

	EXISTING PIPELINE
	ROUTE 1
	ROUTE 2
	ROUTE 3
	ROUTE 4
	ROUTE 5

BASED ON 2009 ORDNANCE SURVEY DIGITAL DATA WITH THE PERMISSION OF HER MAJESTY'S STATIONERY OFFICE©CROWN COPYRIGHT

Rev	Date	Description	By	Chk	App	Notes





Amber Court
William Armstrong Drive
Newcastle upon Tyne NE4 7YQ
Tel: 44(0)191-226-2000
Fax: 44(0)191-226-2104

Client: INTERGEN
Project: GATEWAY ENERGY CENTRE
GAS PIPELINE AND AGI

Title: POTENTIAL GAS PIPELINE
ROUTE OPTIONS

Drawn: ALM	Checked: GC
Designed: EA	Approved: EA
Date: 05/01/2011	Scale: NTS A3 Sheet
Project Number: 63958	Drawing Number: FIGURE 5.1
© Copyright Parsons Brinckerhoff	

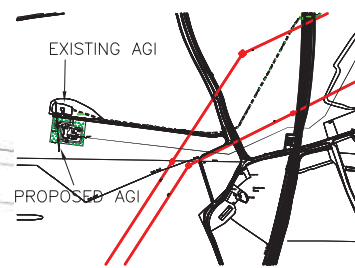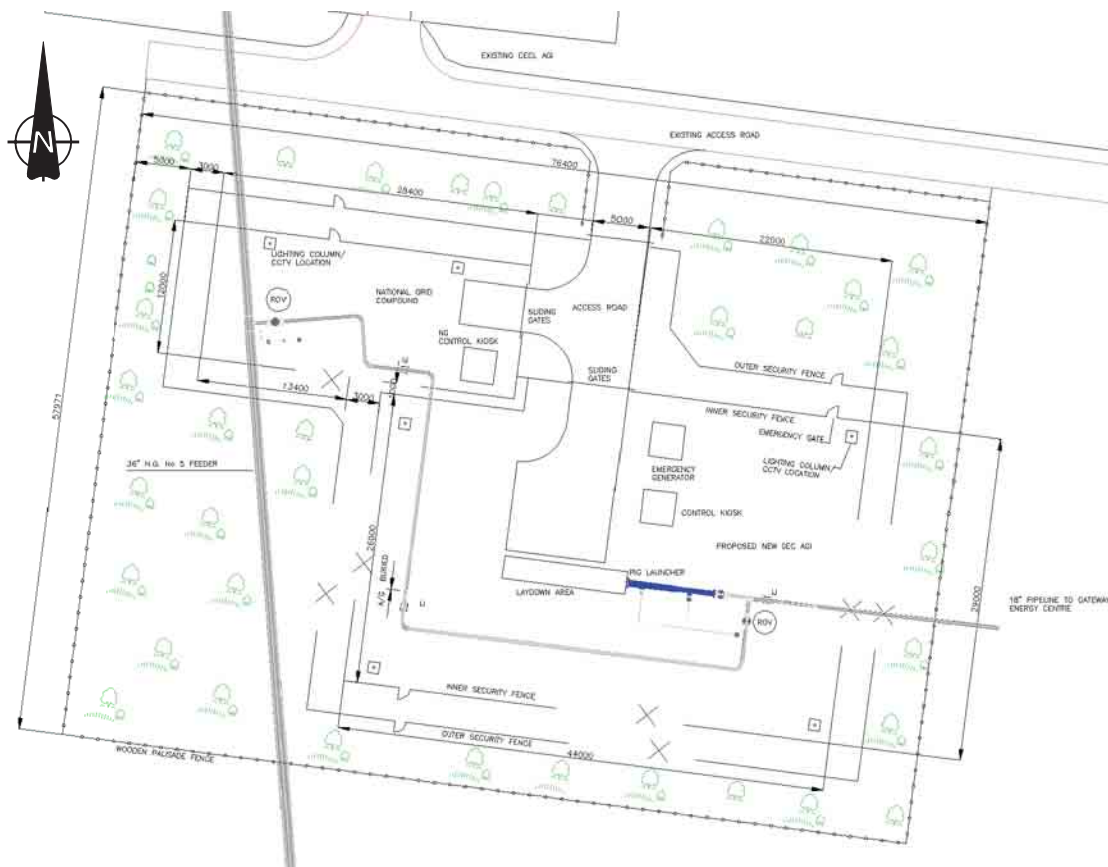

LOCATION PLAN

DRAWING PRODUCED BY IACS
CORROSION ENGINEERING LTD

Rev	Date	Description	By	Chk	App	Notes
1	21/2/11	Drawing Updated	DD	EA	EA	




Amber Court
William Armstrong Drive
Newcastle upon Tyne NE4 7YQ
Tel: 44 (0)191 226 2000
Fax: 44 (0)191 226 2104

Client: INTERGEN
Project: GATEWAY ENERGY CENTRE
GAS PIPELINE AND AGI


INDICATIVE LAYOUT OF
THE AGI

Drawn: ALM	Checked: GC
Designed: EA	Approved: EA
Date: 28/01/2011	Scale: NTS
Project Number: 63958	Drawing Number: FIGURE 5.2a

© Copyright Parsons Brinckerhoff

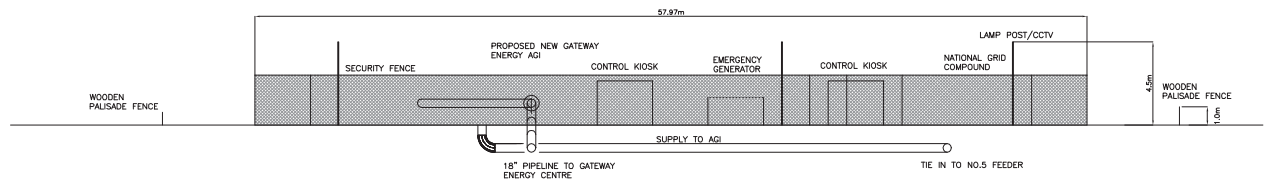

ELEVATION LOOKING WEST

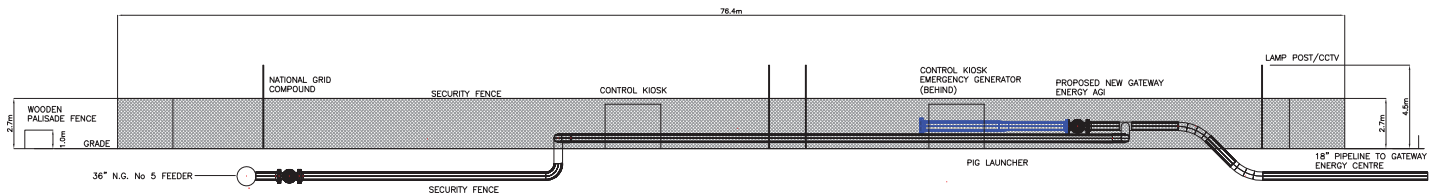

ELEVATION LOOKING NORTH

DRAWING PRODUCED BY IACS
CORROSION ENGINEERING LTD

Rev	Date	Description	By	Chk	App	Notes
1	21/2/11	Drawing Updated	DO	EA	EA	




Ambar Court
William Armstrong Drive
Newcastle upon Tyne NE6 1YQ
Tel: 44(0)191-226-2000
Fax: 44(0)191-226-2104


Client: INTERGEN
Project: GATEWAY ENERGY CENTRE
GAS PIPELINE AND AGI

Title: INDICATIVE ELEVATIONS
OF THE AGI


Drawn: ALM	Checked: GC
Designed: EA	Approved: EA
Date: 28/01/2011	Scale: 1:200
Project Number: 63958	Drawing Number: FIGURE 5.2b
	Revision: 1

© Copyright Parsons Brinckerhoff

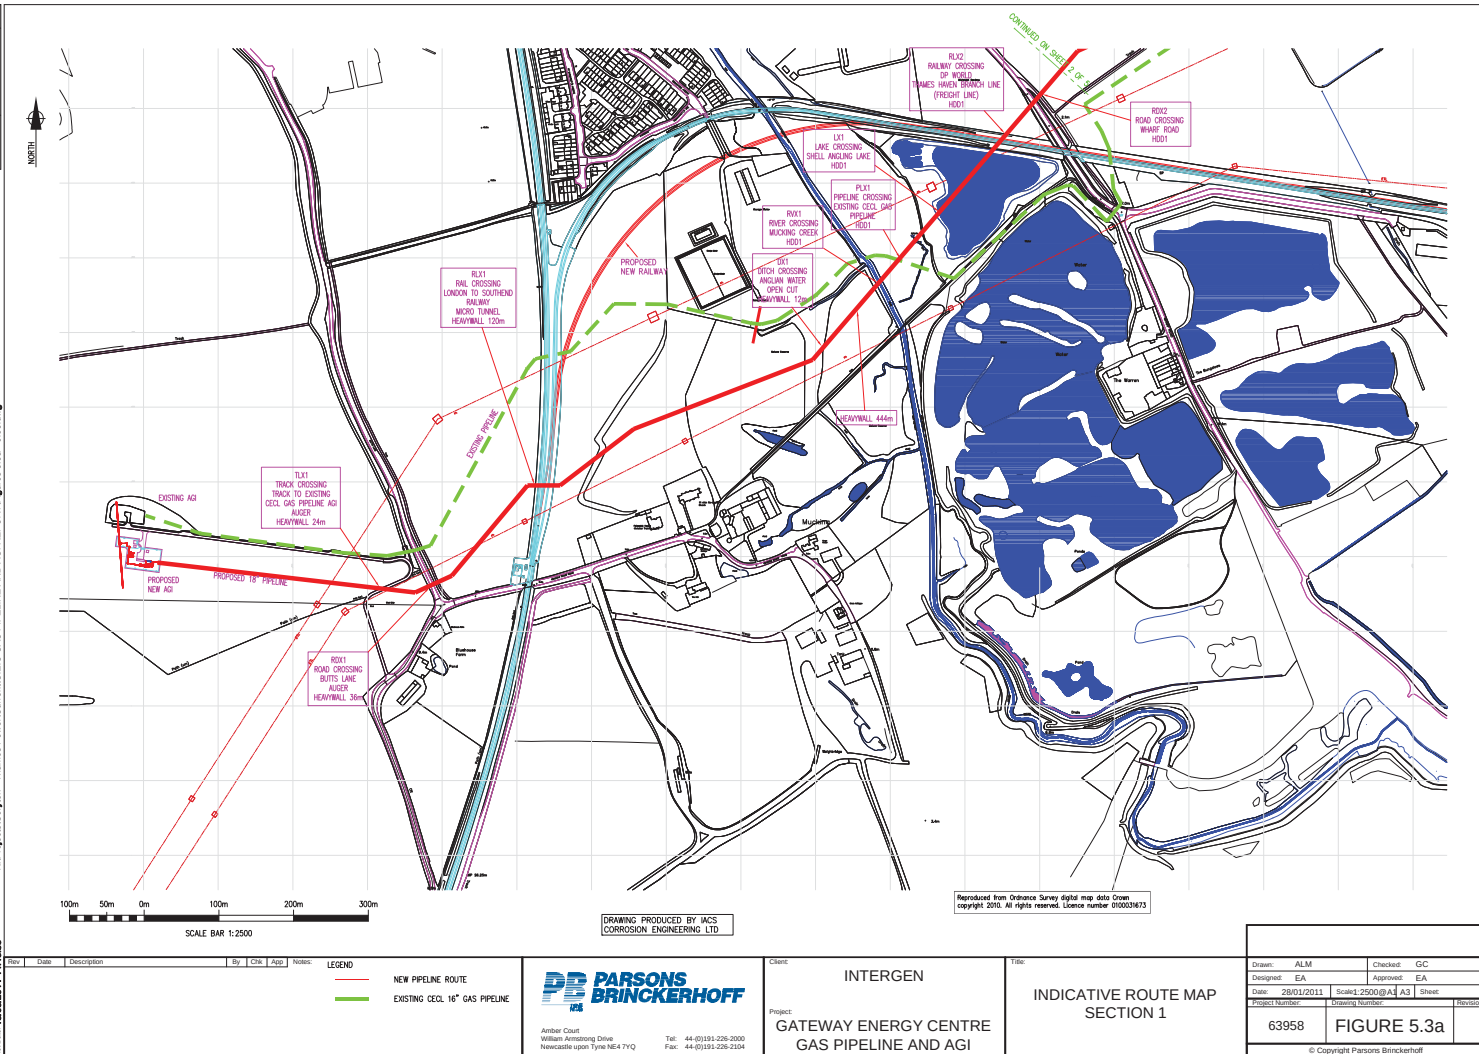


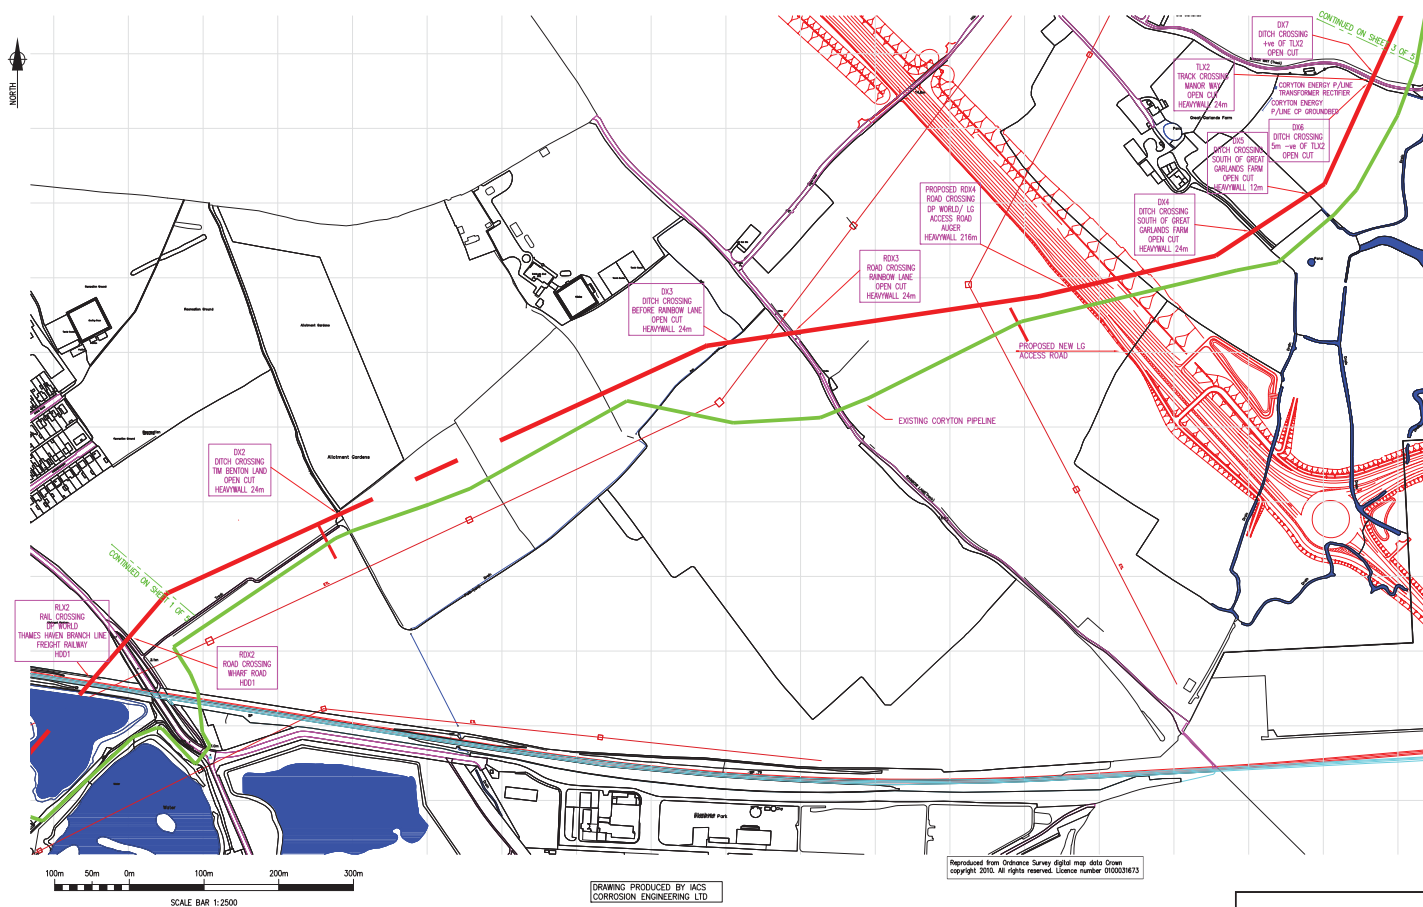


Rev	Date	Description	By	Ck	App	Notes	Client	Title	Drawn: ALM	Checked: GC	
						LEGEND	INTERGEN	INDICATIVE ROUTE MAP SECTION 2	Designed: EA	Approved: EA	
						NEW PIPELINE ROUTE			Date: 28/01/2011	Scale: 1:2500@A3	Sheet:
						EXISTING CEE 16" GAS PIPELINE			Project Number	Drawing Number	Revision
									63958	FIGURE 5.3b	
 Amber Court William Armstrong Drive Newcastle upon Tyne NE4 7YQ Tel: 44-(0)191-226-2000 Fax: 44-(0)191-226-2104							Project:	GATEWAY ENERGY CENTRE GAS PIPELINE AND AGI		© Parsons Brinckerhoff	

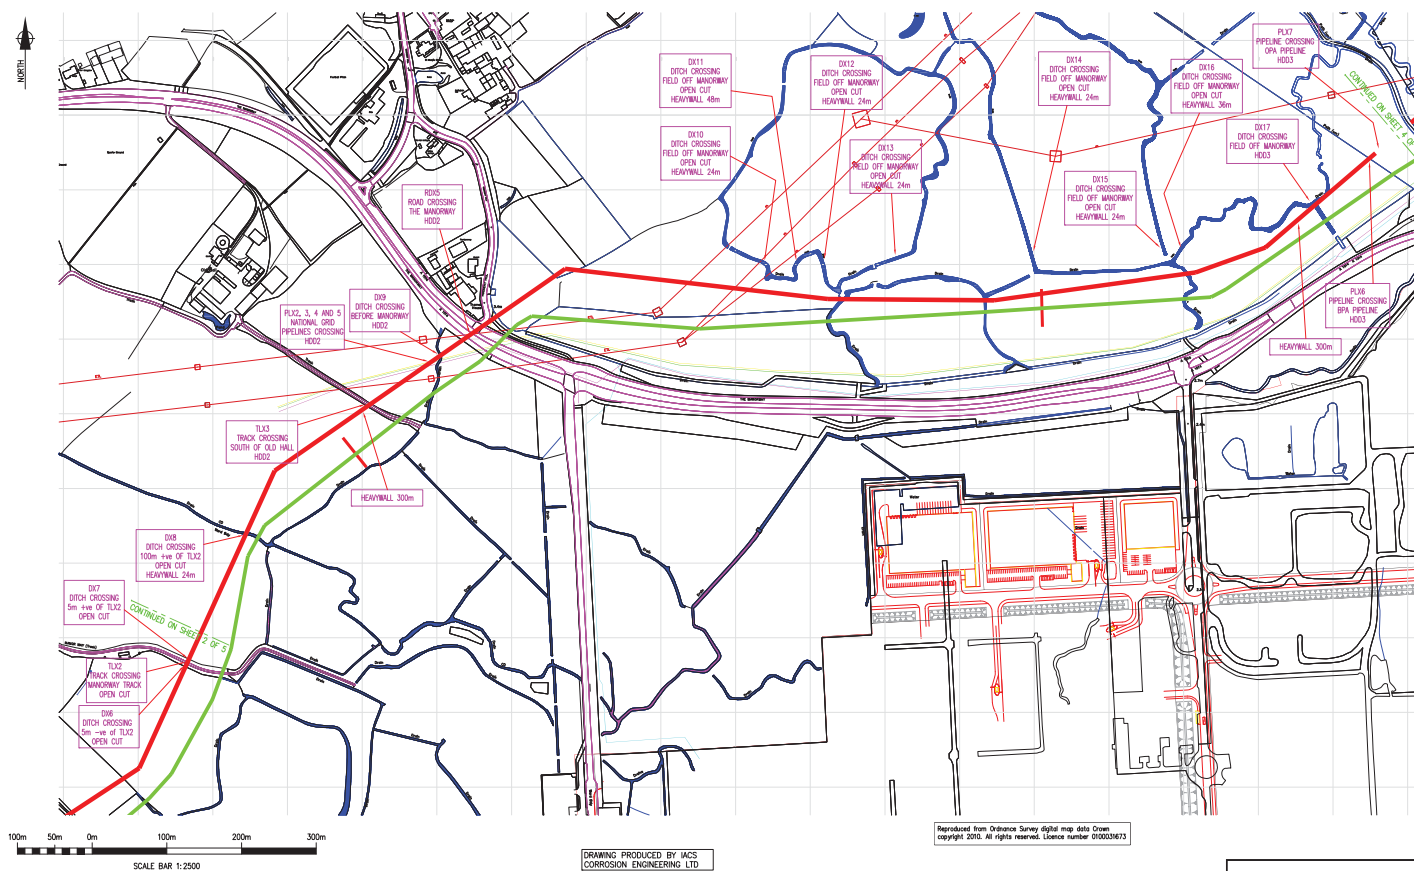

Rev	Date	Description	By	Cht	App	Note:	LEGEND	 Amber Court William Armstrong Drive Newcastle upon Tyne NE4 7YQ Tel: 44-(0)191-226-2000 Fax: 44-(0)191-226-2104	Client:	INTERGEN	Title:	INDICATIVE ROUTE MAP SECTION 3	Drawn:	ALM	Checked:	GC
						NEW PIPELINE ROUTE	Designed:		EA				Approved:	EA		
						EXISTING CEOL 16" GAS PIPELINE	Date:		28/01/2011				Scale:	1:2500 @ A3	Sheet:	
							Project Number:						Drawing Number:		Revision:	
							63958						FIGURE 5.3c			
							(C) Parsons Brinckerhoff									

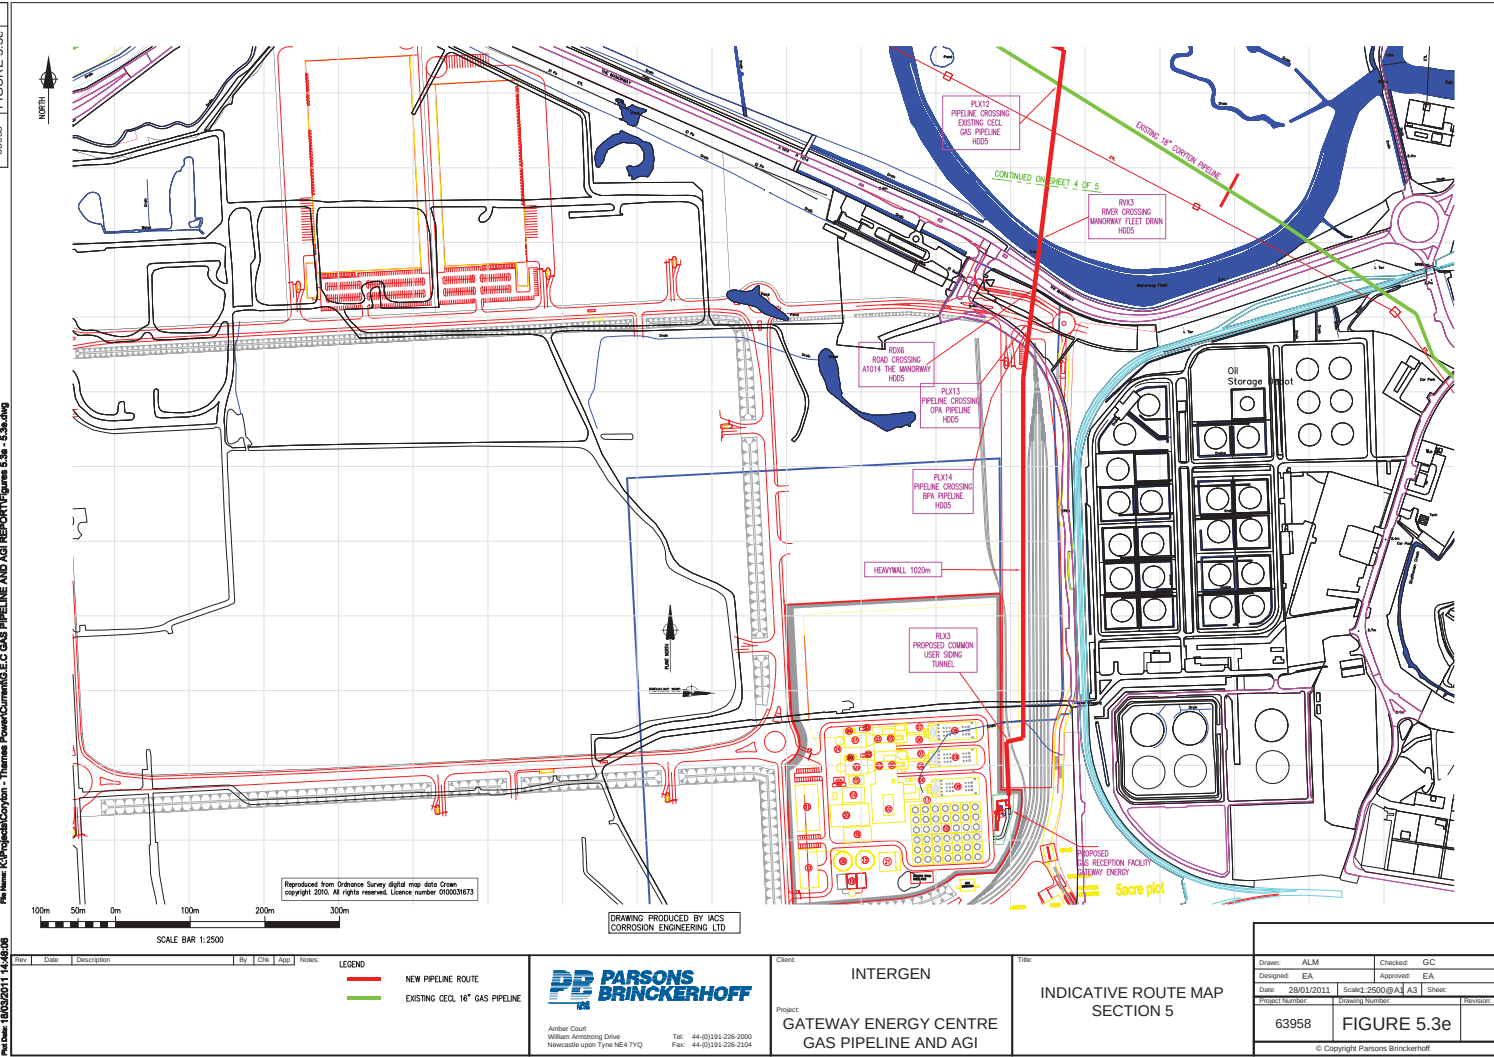

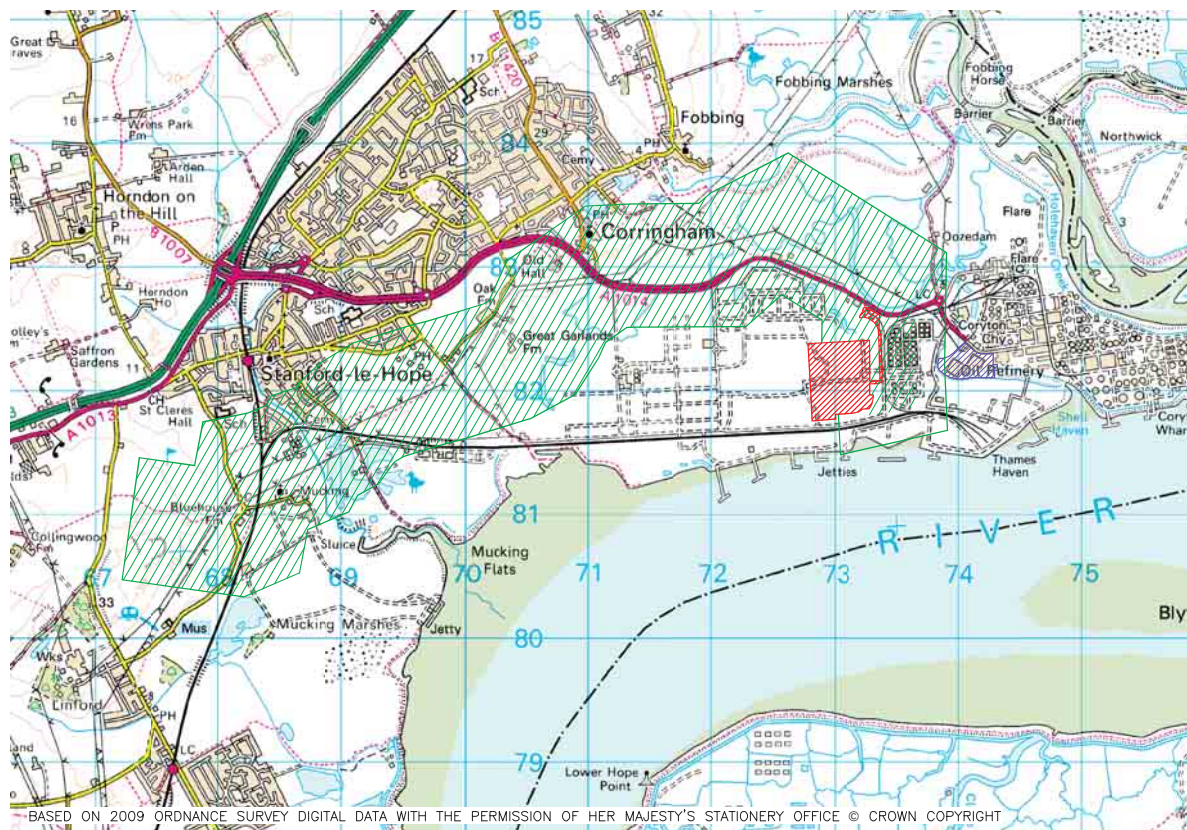

LEGEND

- GEC SITE LOCATION
- CECL POWER STATION LOCATION
- GAS PIPELINE ROUTE CORRIDOR



BASED ON 2009 ORDNANCE SURVEY DIGITAL DATA WITH THE PERMISSION OF HER MAJESTY'S STATIONERY OFFICE © CROWN COPYRIGHT

Rev	Date	Description	By	Chk	App	Notes
-----	------	-------------	----	-----	-----	-------



Amber Court
William Armstrong Drive
Newcastle upon Tyne NE4 7YQ
Tel: 44(0)191-226-2000
Fax: 44(0)191-226-2004

Client: INTERGEN
Project: GATEWAY ENERGY CENTRE
GAS PIPELINE AND AGI

Title: ROUTE STUDY CORRIDOR

Drawn: ALM	Checked: GC
Designed: EA	Approved: EA
Date: 05/01/2011	Scale: 1:30,000 A3 Sheet
Project Number: 63958	Drawing Number: FIGURE 5.4
© Copyright Parsons Brinckerhoff	



- Monitoring Location
- Automatic Monitoring Stations
- | | | |
|---|------------------|------------------|
| 1 | Stanford-le-Hope | Kerbside |
| 2 | Thurrock | Urban Background |
| 3 | Rochester-Stoke | Rural |
| 4 | Southend-on-Sea | Rural |



Rev	Date	Description	By	On	App	Notes



Author: Carl
William Armstrong Olin
Remotely from York UK 170

Tel: 44 (0)191 238 2020
Fax: 44 (0)191 238 2101

Client: INTERGEN
Project: GATEWAY ENERGY CENTRE
GAS PIPELINE AND AGI

Title: LOCATION OF AIR QUALITY
MONITORING STATIONS

Drawn: ALM	Checked: GC
Designed: EA	Approved: EA
Date: 11/02/2011	Scale: N.T.S.
Project Number: 63958	Drawing Number: FIGURE 9.1
© Copyright Parsons Brinckerhoff	



LEGEND

- GEC SITE LOCATION
- CECL POWER STATION LOCATION

- 1 EAST TILBURY
- 2 LINFORD
- 3 MUCKING (ALL RESIDENTS)
- 4 STANFORD-LE-HOPE
- 5 CORRINGHAM
- 6 FOBING



0 1000m 2000m 3000m
BAR SCALE 1:50,000

BASED ON 2009 ORDNANCE SURVEY DIGITAL DATA WITH THE PERMISSION OF HER MAJESTY'S STATIONERY OFFICE © CROWN COPYRIGHT



Ambar Court
William Armstrong Drive
Newcastle upon Tyne NE4 7YQ
Tel: 44(0)191 226-2000
Fax: 44(0)191 226-2004

Client: INTERGEN
Project: GATEWAY ENERGY CENTRE
GAS PIPELINE AND AGI

Title: LOCATIONS OF LARGER
RESIDENTIAL RECEPTORS/
RESIDENTIAL AREAS

Drawn: ALM	Checked: GC
Designed: EA	Approved: EA
Date: 05/01/2011	Scale: 1:50,000 A3 Sheet
Project Number: 63958	Drawing Number: FIGURE 9.2
© Copyright Parsons Brinckerhoff	



BASED ON 2009 ORDNANCE SURVEY DIGITAL DATA WITH THE PERMISSION OF HER MAJESTY'S STATIONERY OFFICE © CROWN COPYRIGHT

0 1000m 2000m 3000m
BAR SCALE 1:50,000

LEGEND

- GEC SITE LOCATION
- CECL POWER STATION LOCATION

- 7 MUCKING (ALL RESIDENTS)
- 8 STANFORD-LE-HOPE (ALL RESIDENTS ON ST. MARGRET'S AVENUE AND BROADHOPE ROAD)
- 9 STANFORD-LE-HOPE (RESIDENTS ON FAIRVIEW AVENUE)
- 10 STANFORD-LE-HOPE (RESIDENTS ON WHARF ROAD, CABBORNS CRESCENT, GROVE ROAD AND KING EDWARDS ROAD)
- 11 STANFORD-LE-HOPE (RESIDENTS ON CORRINGTON ROAD, BURGESS AVENUE, BILLET LANE, ADAMS ROAD, CONRAD ROAD AND RAINBOW LANE)
- 12 STANHOPE INDUSTRIAL PARK
- 13 GREAT GARLANDS FARM
- 14 OAK FARM
- 15 OLD HALL
- 16 CORRINGTON (RESIDENTS ON CHURCH ROAD AND ROOKERY HILL)
- 17 CORRINGTON (RESIDENTS ON HERD LANE)
- 18 LG DEVELOPMENT (WEST)
- 19 LG DEVELOPMENT (NORTH WEST)
- 20 LG DEVELOPMENT (NORTH)
- 21 LG DEVELOPMENT (NORTH EAST)



Amber Court
William Armstrong Drive
Newcastle upon Tyne NE4 7YQ
Tel: 44(0)191-226-2000
Fax: 44(0)191-226-2004

Client: INTERGEN
Project: GATEWAY ENERGY CENTRE
GAS PIPELINE AND AGI

Locations of Smaller
Receptors

Drawn	ALM	Checked	GC
Designed	EA	Approved	EA
Date	05/01/2011	Scale	1:50,000 A3 Sheet
Project Number	63958	Drawing Number	FIGURE 9.3
© Copyright Parsons Brinckerhoff			



- KEY**
- NORTH DOWNS
 - GREATER THAMES ESTUARY
 - NORTH KENT PLAIN
 - NORTHERN THAMES BASIN

Rev	Date	Description	By	Chk	App	Notes



Author: Carl
William Armstrong
Reviewed: 17/02/2011

Tel: 44 (0)161 225 2000
Fax: 44 (0)161 225 2101

Client:	INTERGEN
Project:	GATEWAY ENERGY CENTRE GAS PIPELINE AND AGI

Title:	NATIONAL LANDSCAPE CHARACTER AREA WITHIN 15KM OF THE SITE
--------	---

Drawn:	ALM	Checked:	GC
Designed:	EA	Approved:	EA
Date:	17/02/2011	Scale:	N.T.S.
Project Number:	63958	Drawing Number:	FIGURE 11.1
Revision:			

© Copyright Parsons Brinckerhoff



KEY

- LANDSCAPE CHARACTER AREAS LIKELY TO EXPERIENCE LANDSCAPE AND/ OR VISUAL EFFECTS BOTH SIDES OF THE RIVER THAMES.
- 'N' REFERENCES INDICATE NORTH OF THE RIVER THAMES.
'S' REFERENCES INDICATE SOUTH OF THE RIVER THAMES.
- N1** NORTHERN THAMES MARSHES
N1a OPEN COASTAL MARSHES
N1b INDUSTRIAL MARSH
N1c MARSHLAND FRINGE
- N2** FOBBERING & CORRINGTONHAM
- N3** STANFORD MARSHES
N3a OPEN COASTAL MARSHES
N3b MARSHLAND FRINGE
- N4** MUCKING
N4a OPEN COASTAL MARSHES
N4b MARSHLAND FRINGE
- N5** COALHOUSE
- N6** EAST TILBURY
- N7** LINFORD/ BUCHINGHAM HILL RIDGE
- N8** ORSETT/ SAFFRON GARDEN
- N9** HORNDON
- N10** LANGDON HILLS
- N11** PITSEA RIDGE
- N12** HADLEIGH & SOUTH BENFLEET
- N13** THE MANOR WAY CORRIDOR
- S1** RIVER THAMES
- S2** EASTERN THAMES MARSHES
S2a OPEN COASTAL MARSHES
S2b MARSHLAND FRINGE
- S3** HOO PENINSULA FLAT OR UNDULATING FARMLAND
S3a MIXED FARMLAND
S3b OPEN FARMLAND
- S4** HOO PENINSULA PROMINENT HILLS
S4a WOODED HILLS & RIDGES
S4b OPEN FARMED HILLS & RIDGES



BASED ON 2011 ORDNANCE SURVEY DIGITAL DATA WITH THE PERMISSION OF HER MAJESTY'S STATIONERY OFFICE © CROWN COPYRIGHT PB LICENCE NUMBER AL100018516

Rev	Date	Description	By	Chk	App	Notes
-----	------	-------------	----	-----	-----	-------




Arthur Court
William Armstrong Drive
Newcastle upon Tyne NE4 7YQ
Tel: 44(0)191-236-2000
Fax: 44(0)191-236-2104

Client: INTERGEN
Project: GATEWAY ENERGY CENTRE
GAS PIPELINE AND AGI

Title: LOCAL LANDSCAPE
CHARACTER AREAS

Drawn: ALM	Checked: GC
Designed: EA	Approved: EA
Date: 11/01/2011	Scale: NTS A3 Sheet
Project Number: 63958	Drawing Number: FIGURE 11.2
© Copyright Parsons Brinckerhoff	

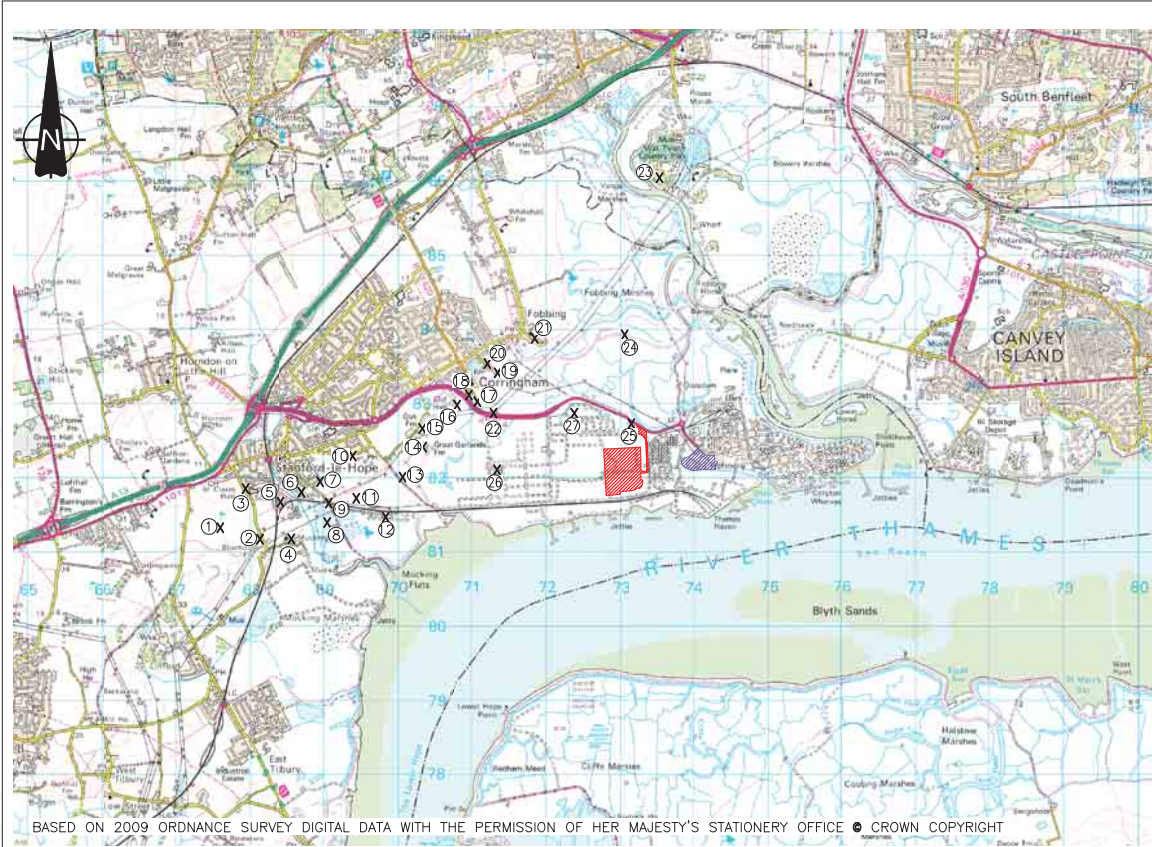

BASED ON 2009 ORDNANCE SURVEY DIGITAL DATA WITH THE PERMISSION OF HER MAJESTY'S STATIONERY OFFICE © CROWN COPYRIGHT

LEGEND

- 1 ST. CLERE'S GOLF COURSE
- 2 BUTTS LANE
- 3 ST. CLERE'S SCHOOL
- 4 MUCKING
- 5 ST. MARGARET'S AVENUE/BROADHOPE ROAD (STANFORD-LE-HOPE)
- 6 FAIRVIEW AVENUE (STANFORD-LE-HOPE)
- 7 WHARF ROAD/CABBORNS CRESCENT/GROVE ROAD/KING EDWARDS ROAD (STANFORD-LE-HOPE)
- 8 SHELL ANGLING LAKES
- 9 WHARF ROAD
- 10 CORRINGHAM ROAD/BURGESS AVENUES/BILLET LANE/ADAMS ROAD/CONRAD ROAD/RAINBOW LANE (STANFORD-LE-HOPE)
- 11 ALLOTMENTS (STANHOPE-LE-HOPE)
- 12 STANHOPE INDUSTRIAL PARK
- 13 RAINBOW LANE
- 14 GREAT GARLANDS FARM
- 15 OAK FARM
- 16 OLD HALL
- 17 CHURCH ROAD/ROOKERY HILL (CORRINGHAM)
- 18 EAST THURROCK UNITED FC
- 19 HERD LANE (CORRINGHAM)
- 20 CORRINGHAM PRIMARY SCHOOL (CORRINGHAM)
- 21 FOBHING
- 22 THE MANORWAY (WEST)
- 23 WAT TYLER COUNTRY PARK
- 24 FOBHING MARSHES
- 25 THE MANORWAY (EAST)
- 26 LG DEVELOPMENT (WEST)
- 27 LG DEVELOPMENT (NORTH)




Ambar Court
William Armstrong Drive
Newcastle upon Tyne NE4 7YQ
Tel: 44(0)191-226-2000
Fax: 44(0)191-226-2004


Client: INTERGEN
Project: GATEWAY ENERGY CENTRE
GAS PIPELINE AND AGI

Title: LOCATION OF VIEWPORTS

Drawn: ALM	Checked: GC
Designed: EA	Approved: EA
Date: 17/01/2011	Scale: 1:50,000 A3 Sheet
Project Number: 63958	Drawing Number: FIGURE 11.3
© Copyright Parsons Brinckerhoff	

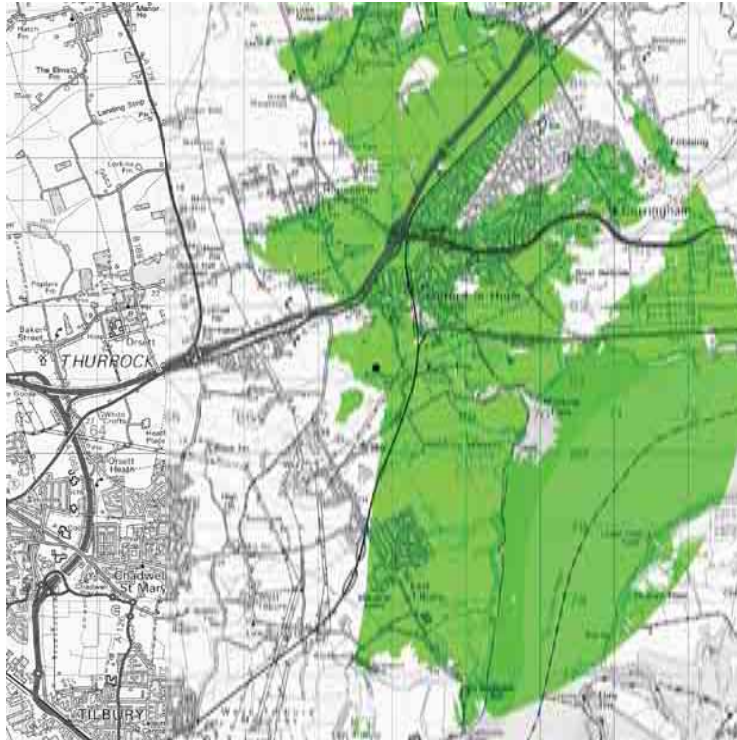

BASED ON 2009 ORDNANCE SURVEY DIGITAL DATA WITH THE PERMISSION OF HER MAJESTY'S STATIONERY OFFICE ● CROWN COPYRIGHT

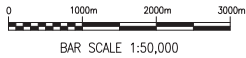

Rev	Date	Description	By	Chk	App	Notes




Amber Court
William Armstrong Drive
Newcastle upon Tyne NE4 7YQ
Tel: 44(0)191-236-2000
Fax: 44(0)191-236-2004


Client:	INTERGEN
Project:	GATEWAY ENERGY CENTRE GAS PIPELINE AND AGI

Title:	ZONE OF THEORETICAL VISIBILITY FOR THE EXISTING AGI
--------	---

Drawn:	ALM	Checked:	GC
Designed:	EA	Approved:	EA
Date:	15/02/2011	Scale:	1:50,000 A3 Sheet
Project Number:	63958	Drawing Number:	FIGURE 11.4
© Copyright Parsons Brinckerhoff			

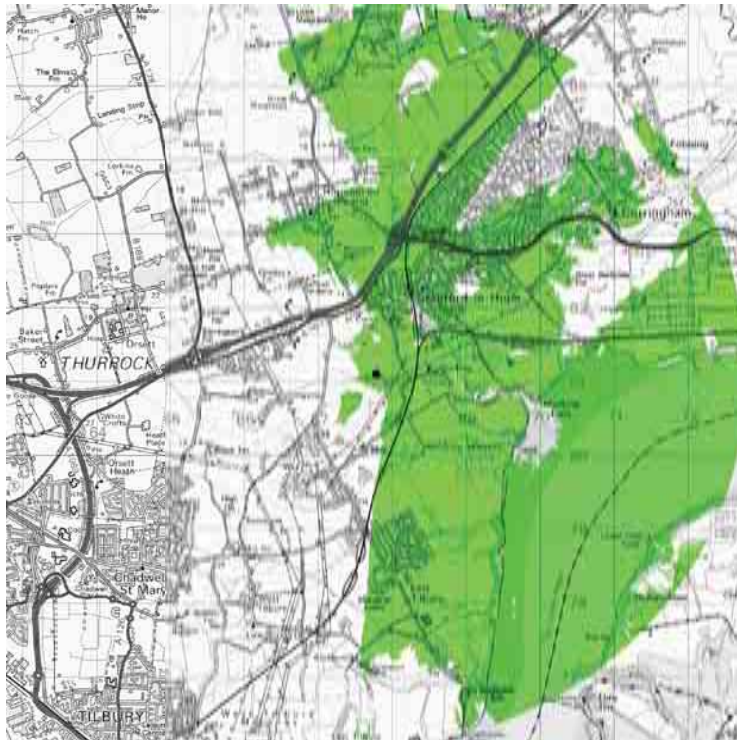

BASED ON 2009 ORDNANCE SURVEY DIGITAL DATA WITH THE PERMISSION OF HER MAJESTY'S STATIONERY OFFICE ● CROWN COPYRIGHT

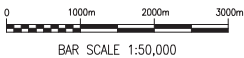

Rev	Date	Description	By	Chk	App	Notes




Ambar Court
William Armstrong Drive
Newcastle upon Tyne NE4 7YQ
Tel: 44(0)191-226-2000
Fax: 44(0)191-226-2004

Client	INTERGEN
Project	GATEWAY ENERGY CENTRE GAS PIPELINE AND AGI

Title	ZONE OF THEORETICAL VISIBILITY FOR THE PROPOSED AGI
-------	---


Drawn	ALM	Checked	GC
Designed	EA	Approved	EA
Date	15/02/2011	Scale	1:50,000 A3 Sheet
Project Number	63958	Drawing Number	FIGURE 11.5
© Copyright Parsons Brinckerhoff			

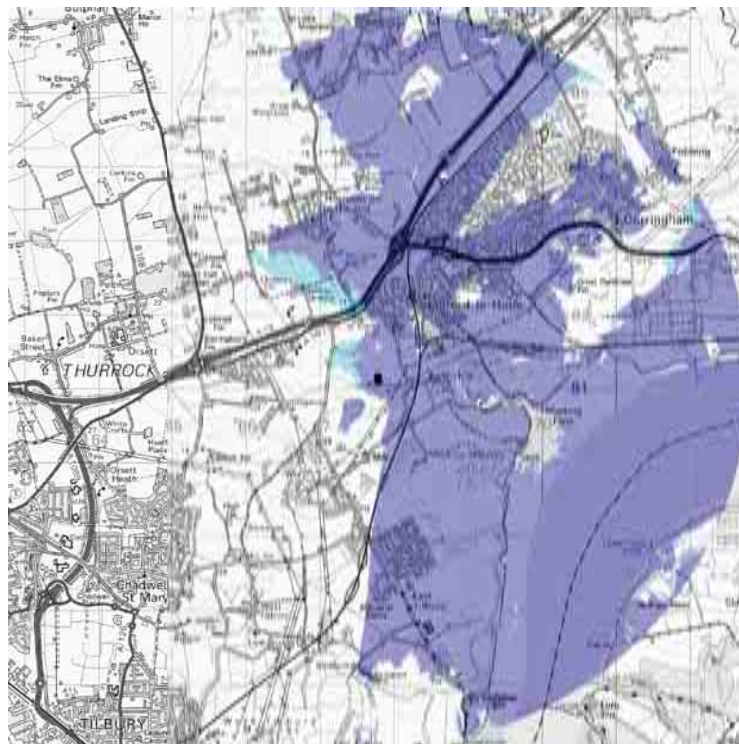

VISIBILITY

- EXISTING AGI
- PROPOSED AGI
- EXISTING + PROPOSED AGI

BASED ON 2009 ORDNANCE SURVEY DIGITAL DATA WITH THE PERMISSION OF HER MAJESTY'S STATIONERY OFFICE ● CROWN COPYRIGHT

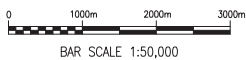

Rev	Date	Description	By	Chk	App	Notes
-----	------	-------------	----	-----	-----	-------



Amherst Court
William Armstrong Drive
Newcastle upon Tyne NE4 7YQ
Tel: 44(0)191-226-2000
Fax: 44(0)191-226-2004

Client: INTERGEN
Project: GATEWAY ENERGY CENTRE
GAS PIPELINE AND AGI

Title: ZONE OF THEORETICAL
VISIBILITY FOR THE
EXISTING AND PROPOSED AGI

Drawn: ALM	Checked: GC
Designed: EA	Approved: EA
Date: 15/02/2011	Scale: 1:50,000 A3 Sheet
Project Number: 63958	Drawing Number: FIGURE 11.6
© Copyright Parsons Brinckerhoff	





FOOTPATH 41 WEST A



FOOTPATH 41 WEST B

REV	DATE	DESCRIPTION	BY	CHKD	APPR	NOTES
 Parsons Brinckerhoff Amber Court, William Armstrong Drive, Newcastle upon Tyne, NE4 7QY Tel: 44-(0)191-226-1234 Fax: 44-(0)191-226-2345 Copyright Parsons Brinckerhoff						
● CLIENT/PROJECT GATEWAY ENERGY CENTRE ● TITLE VIEWS FROM FOOTPATH 41 (WEST)						
● DATE 17/02/2011 ● SCALE N.T.S. ● CAD REF ● DRAWING NUMBER FIGURE 11.9 THIS DRAWING WAS PRODUCED USING AUTOCAD AND SHOULD ON NO ACCOUNT BE AMENDED BY HAND						

  

THIS DRAWING WAS PRODUCED USING AUTOCAD
AND SHOULD ON NO ACCOUNT BE AMENDED BY HAND



BASED ON 2009 ORDNANCE SURVEY DIGITAL DATA WITH THE PERMISSION OF HER MAJESTY'S STATIONERY OFFICE © CROWN COPYRIGHT

0 1000m 2000m 3000m
BAR SCALE 1:50,000

LEGEND

- GEC SITE LOCATION
- CECL POWER STATION LOCATION
- ① LONDON ROAD, STANFORD-LE-HOPE
- ② BUTTS LANE
- ③ FP41
- ④ BUCKINGHAM HILL ROAD
- ⑤ WALTON'S HALL ROAD
- ⑥ MUCKING WHARF ROAD
- ⑦ CORRINGHAM ROAD
- ⑧ WHARF ROAD
- ⑨ RAINBOW LANE
- ⑩ HIGH ROAD, STANFORD-LE-HOPE
- ⑪ MANORWAY TRACK
- ⑫ ROOKERY HILL
- ⑬ CHURCH ROAD, CORRINGHAM
- ⑭ SOUTHEND ROAD (B1420)
- ⑮ LAMPITS HILL (B1420)
- ⑯ HIGH ROAD, FOBHING
- ⑰ LION HILL, FOBHING
- ⑱ FOBHING ROAD, CORRINGHAM




Amber Court
William Armstrong Drive
Newcastle upon Tyne NE4 7YQ
Tel: 44(0)191 226-2000
Fax: 44(0)191 226-2004

Client: INTERGEN
Project: GATEWAY ENERGY CENTRE
GAS PIPELINE AND AGI

Title: ROAD NETWORK IN THE
VICINITY OF THE GAS
PIPELINE ROUTE (WORKING
WIDTH) AND AGI SITE

Drawn: ALM	Checked: GC
Designed: EA	Approved: EA
Date: 24/01/2011	Scale: 1:50,000 A3 Sheet
Project Number: 63958	Drawing Number: FIGURE 14.1
© Copyright Parsons Brinckerhoff	

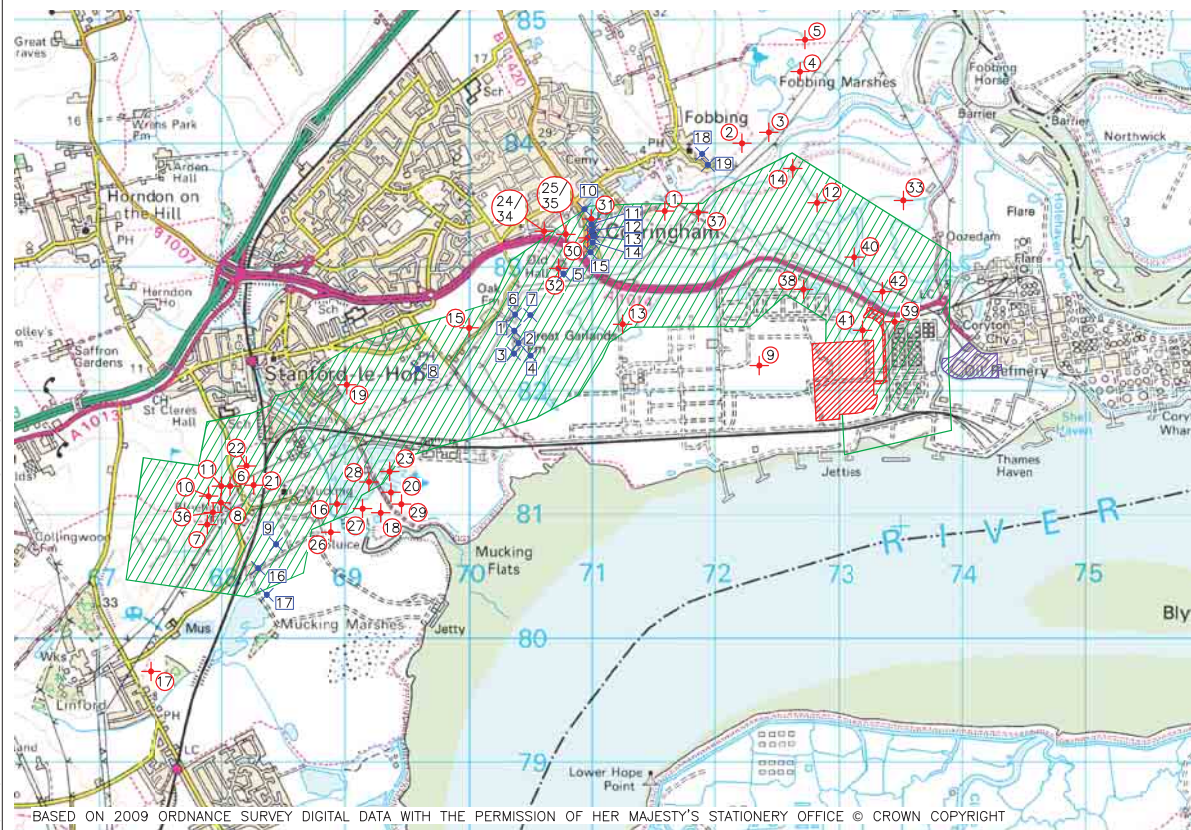

LEGEND

- GEC SITE LOCATION
- CECL POWER STATION LOCATION
- NEW GAS PIPELINE ROUTE CORRIDOR
- DENOTES LISTED BUILDINGS (1-19)
- DENOTES FIND SPOTS (1-42)



BASED ON 2009 ORDNANCE SURVEY DIGITAL DATA WITH THE PERMISSION OF HER MAJESTY'S STATIONERY OFFICE © CROWN COPYRIGHT

Rev	Date	Description	By	Chk	App	Notes
-----	------	-------------	----	-----	-----	-------



Amber Court
William Armstrong Drive
Newcastle upon Tyne NE4 7YQ
Tel: 44(0)191-226-2000
Fax: 44(0)191-226-2004

Client: INTERGEN
Project: GATEWAY ENERGY CENTRE
GAS PIPELINE AND AGI

Title: ARCHAEOLOGICAL / CULTURAL
HERITAGE FINDSPOTS

Drawn: ALM	Checked: GC
Designed: EA	Approved: EA
Date: 11/01/2011	Scale: 1:30,000 A3 Sheet
Project Number: 63958	Drawing Number: FIGURE 15.1
© Copyright Parsons Brinckerhoff	